



AN2013237 - OR SELL SPA
Rinaldi Matteo

Disegnato da: Hofer Toni
Disegnato il: 16.11.2020












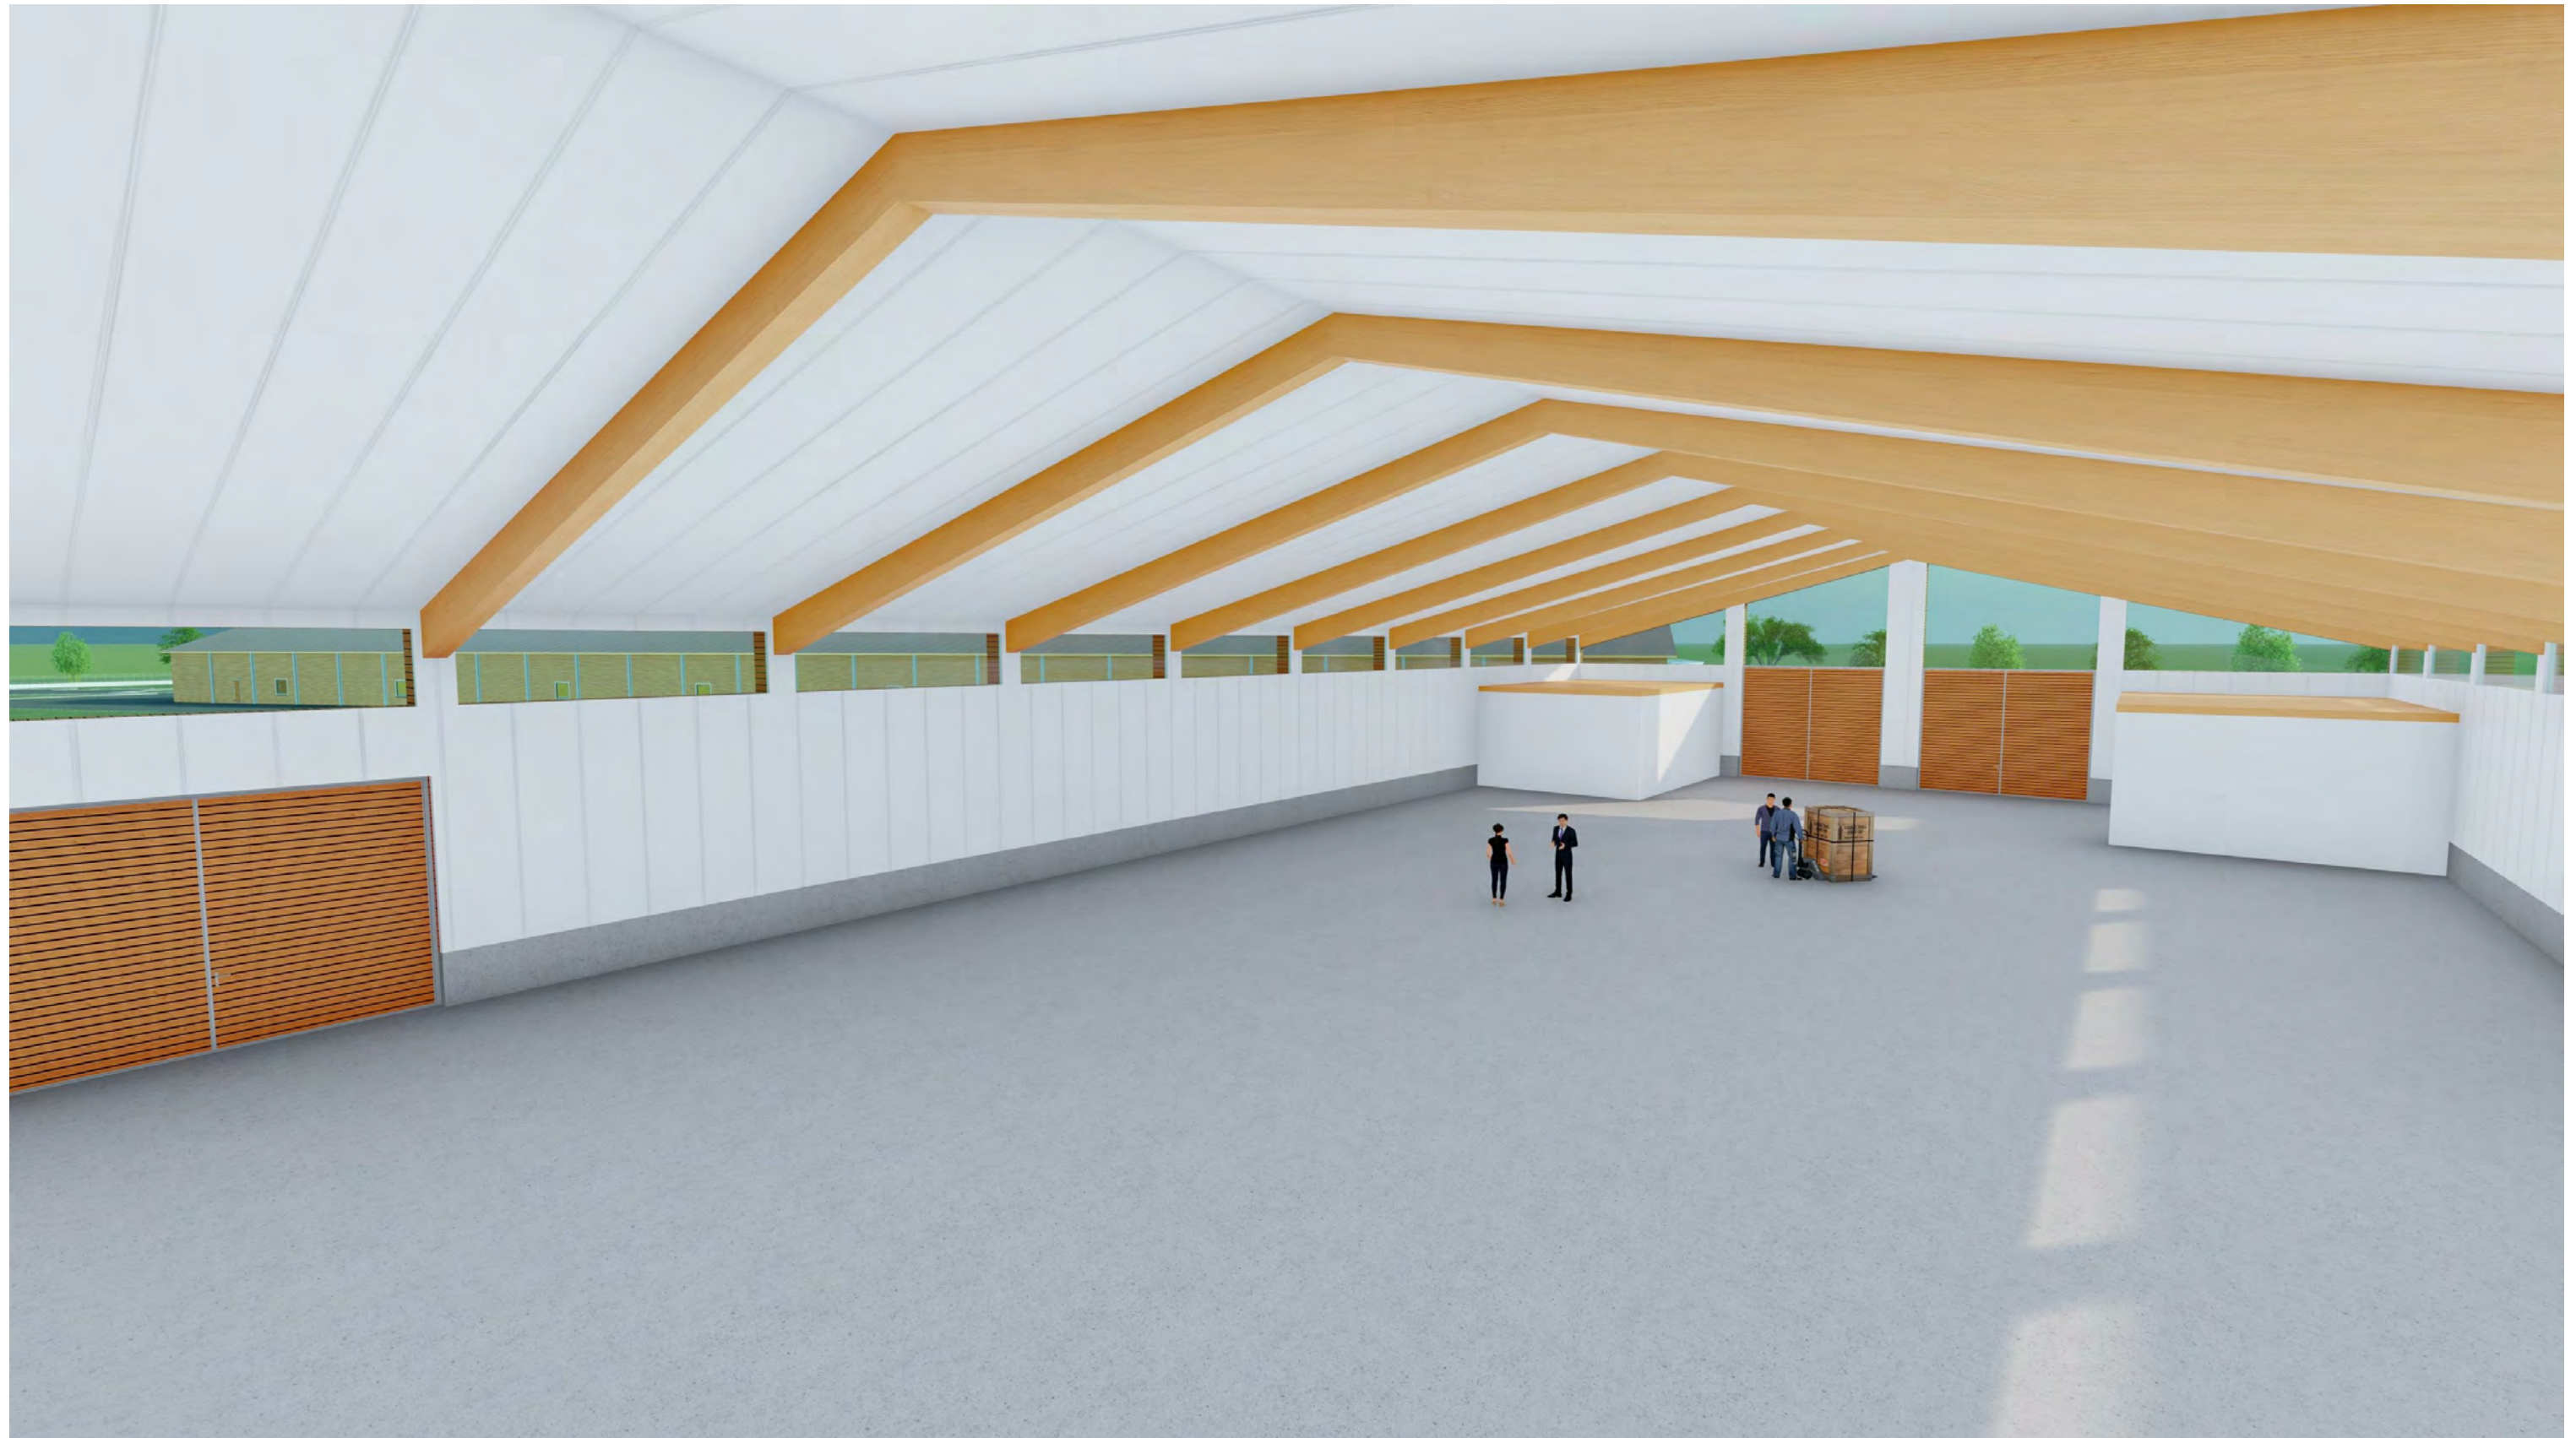












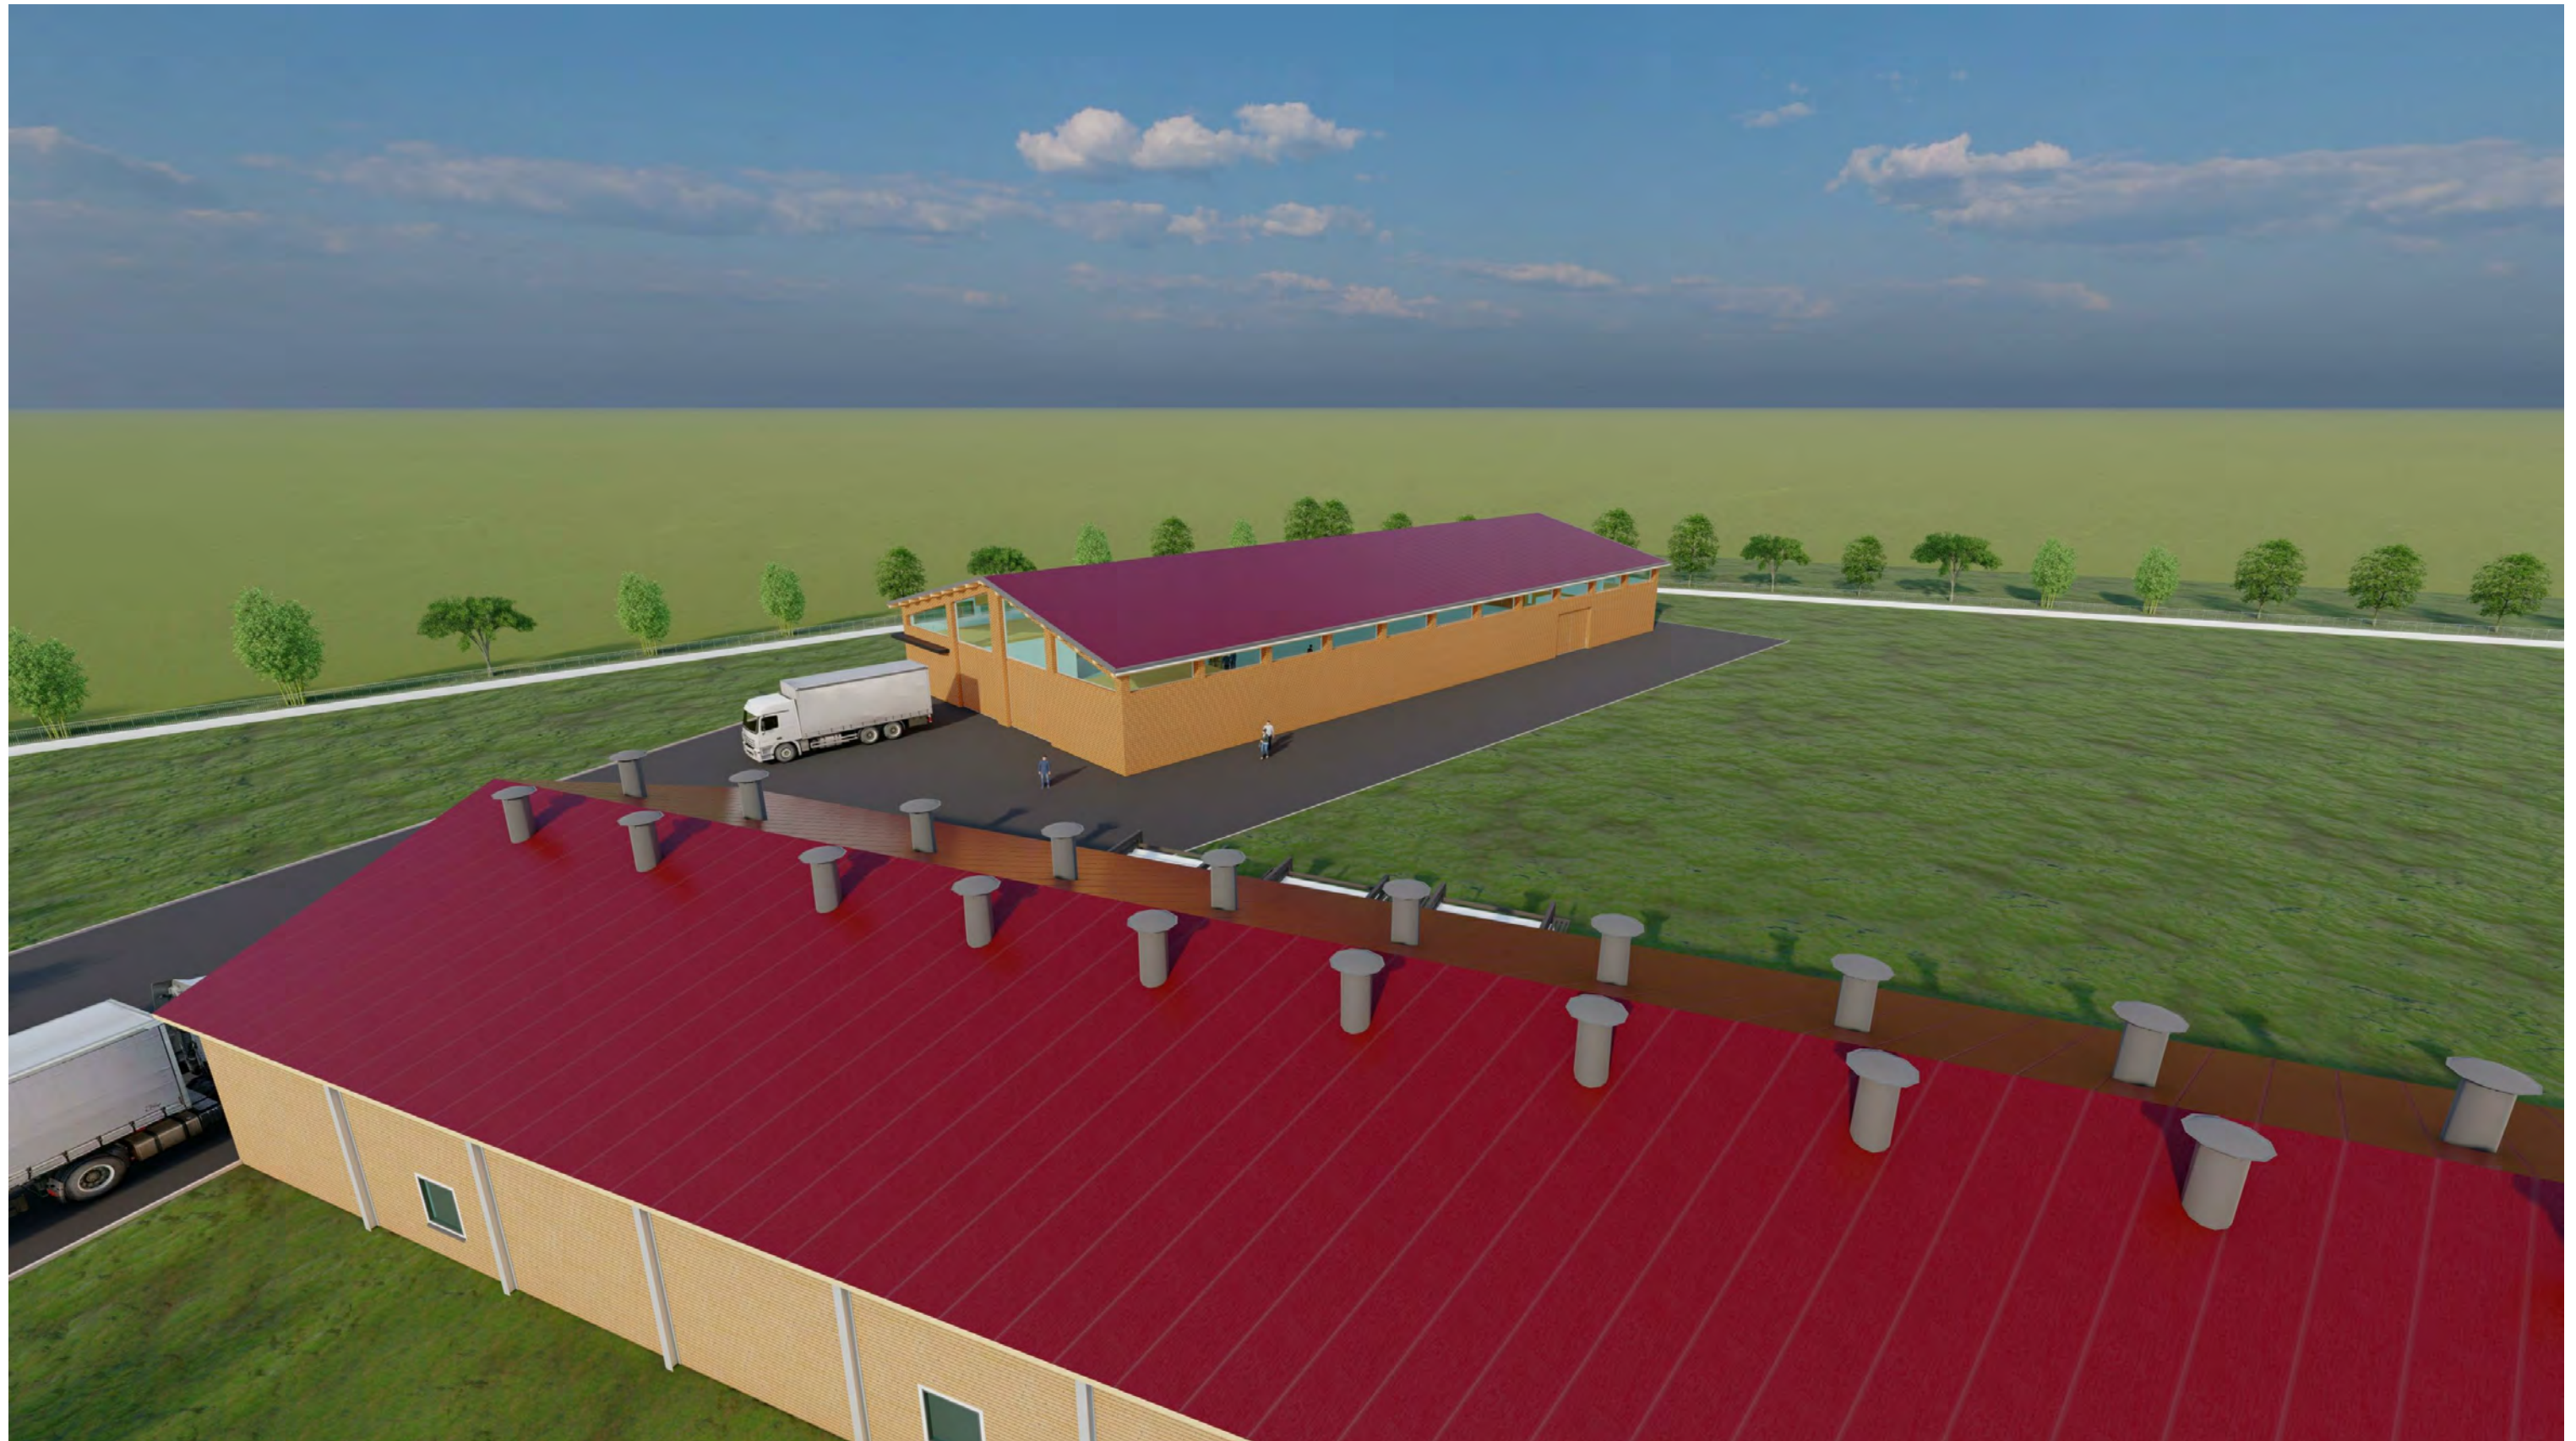







piano terra

M 1 : 200

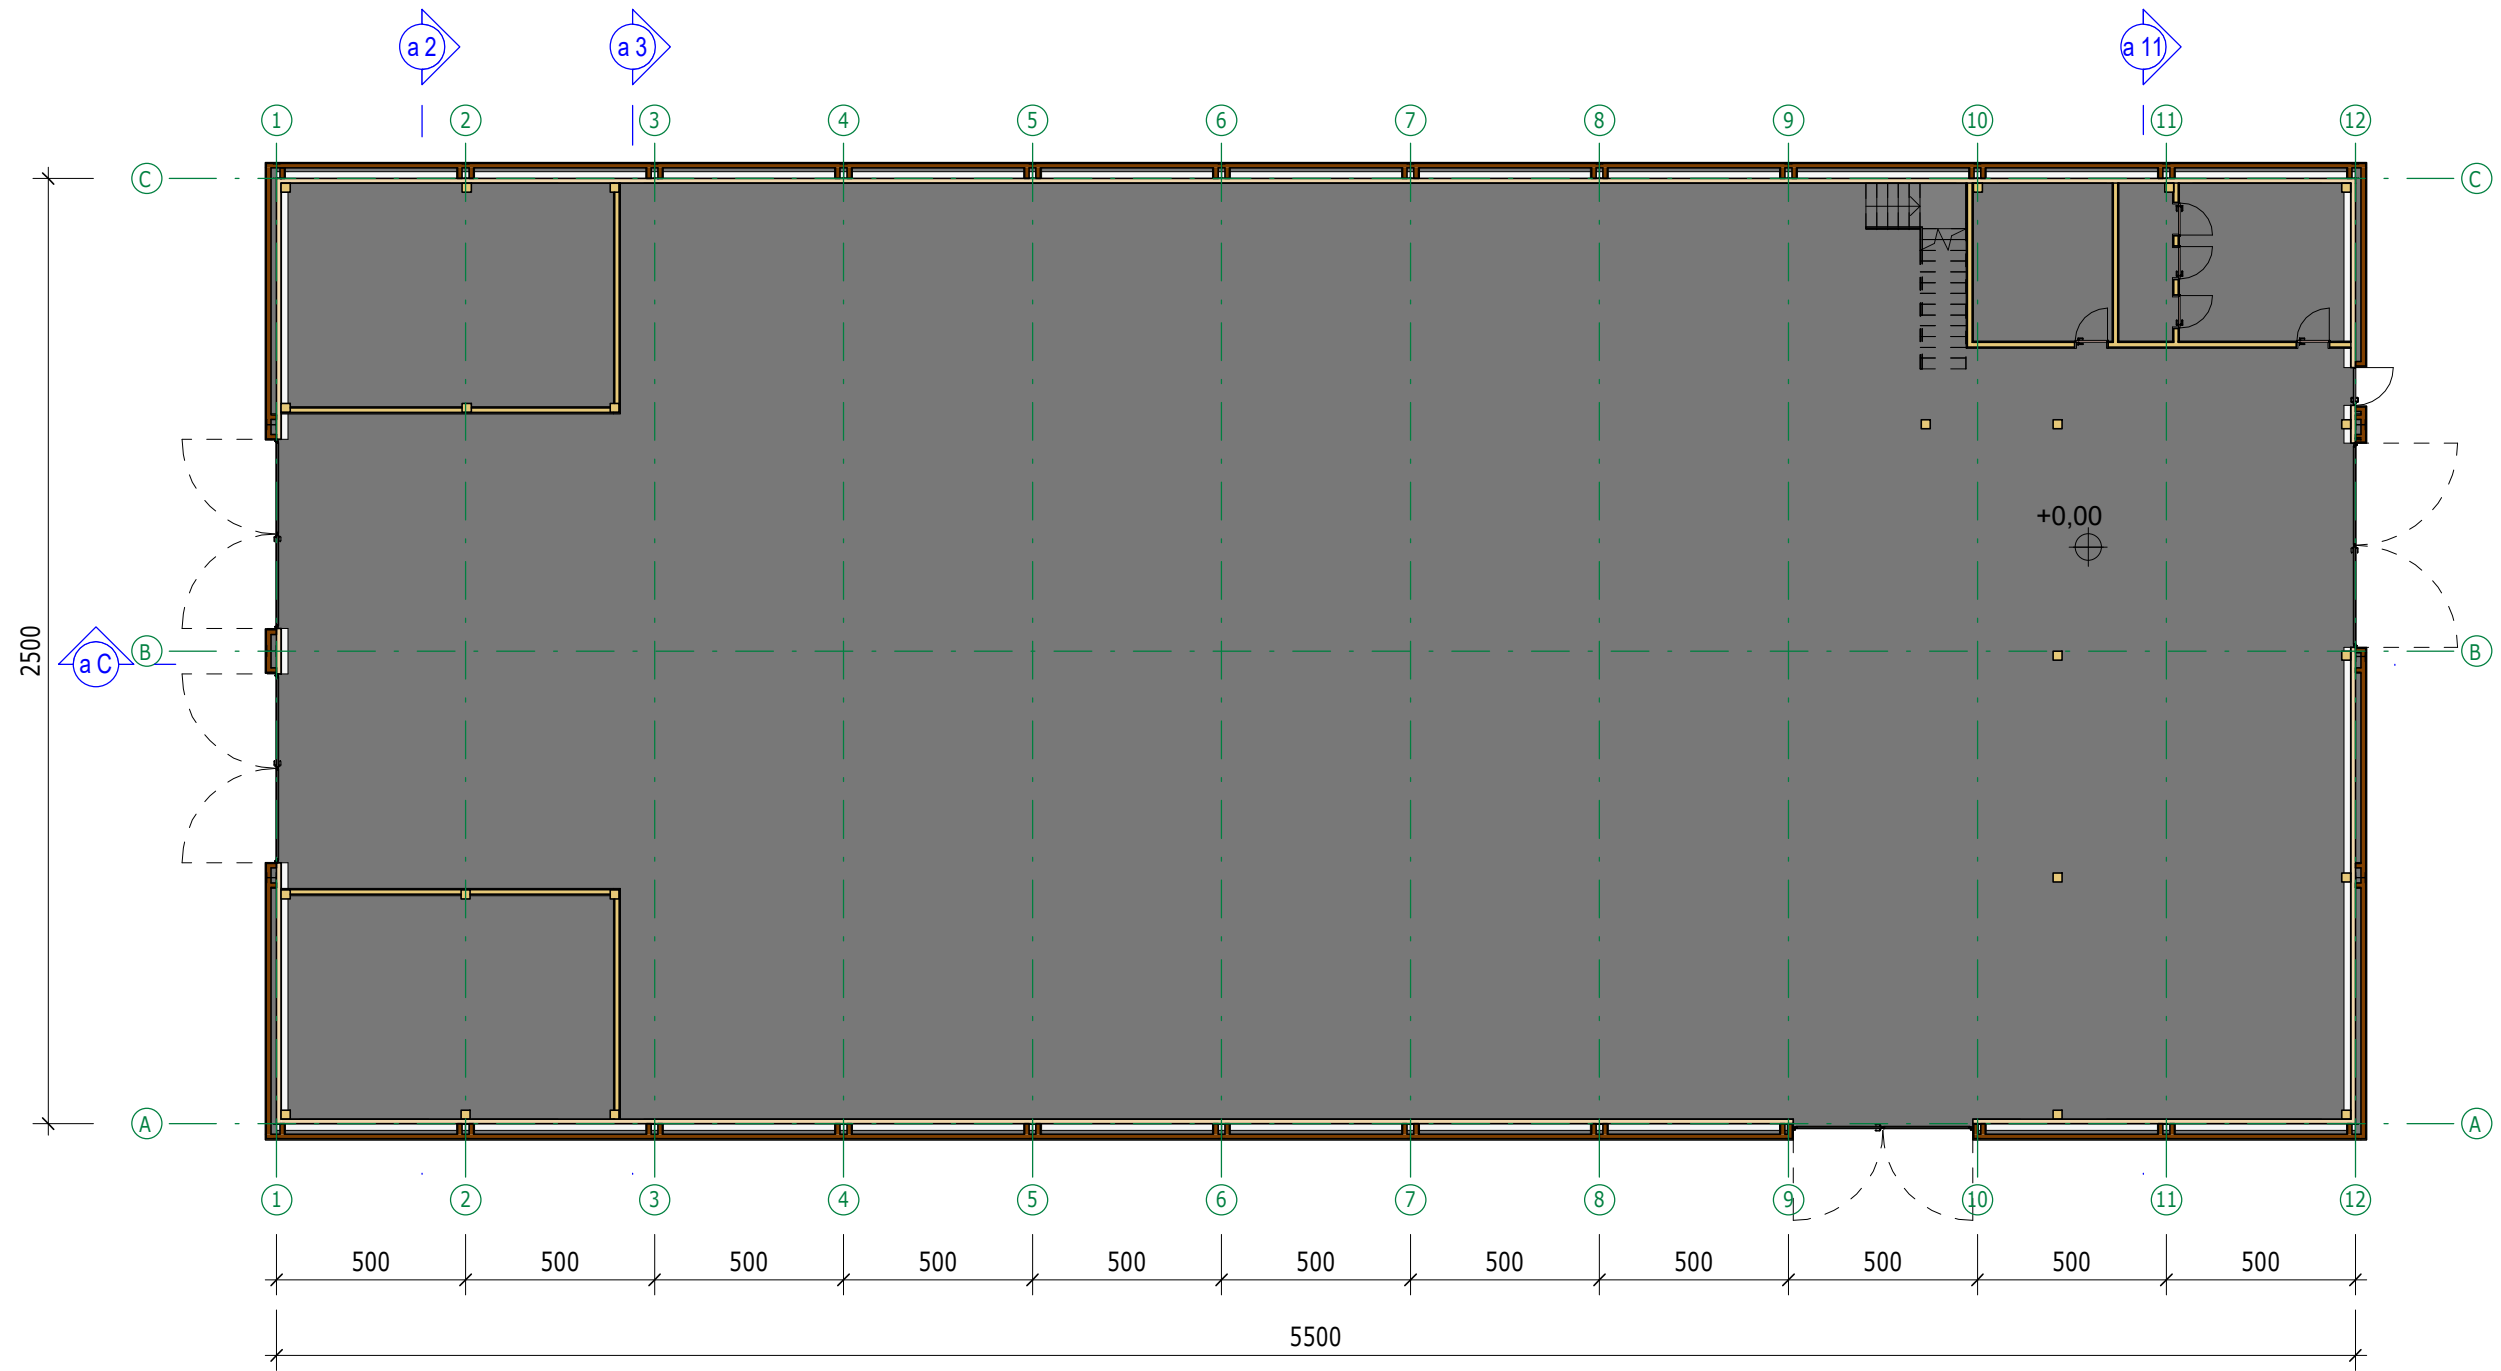


primo piano

M 1 : 200

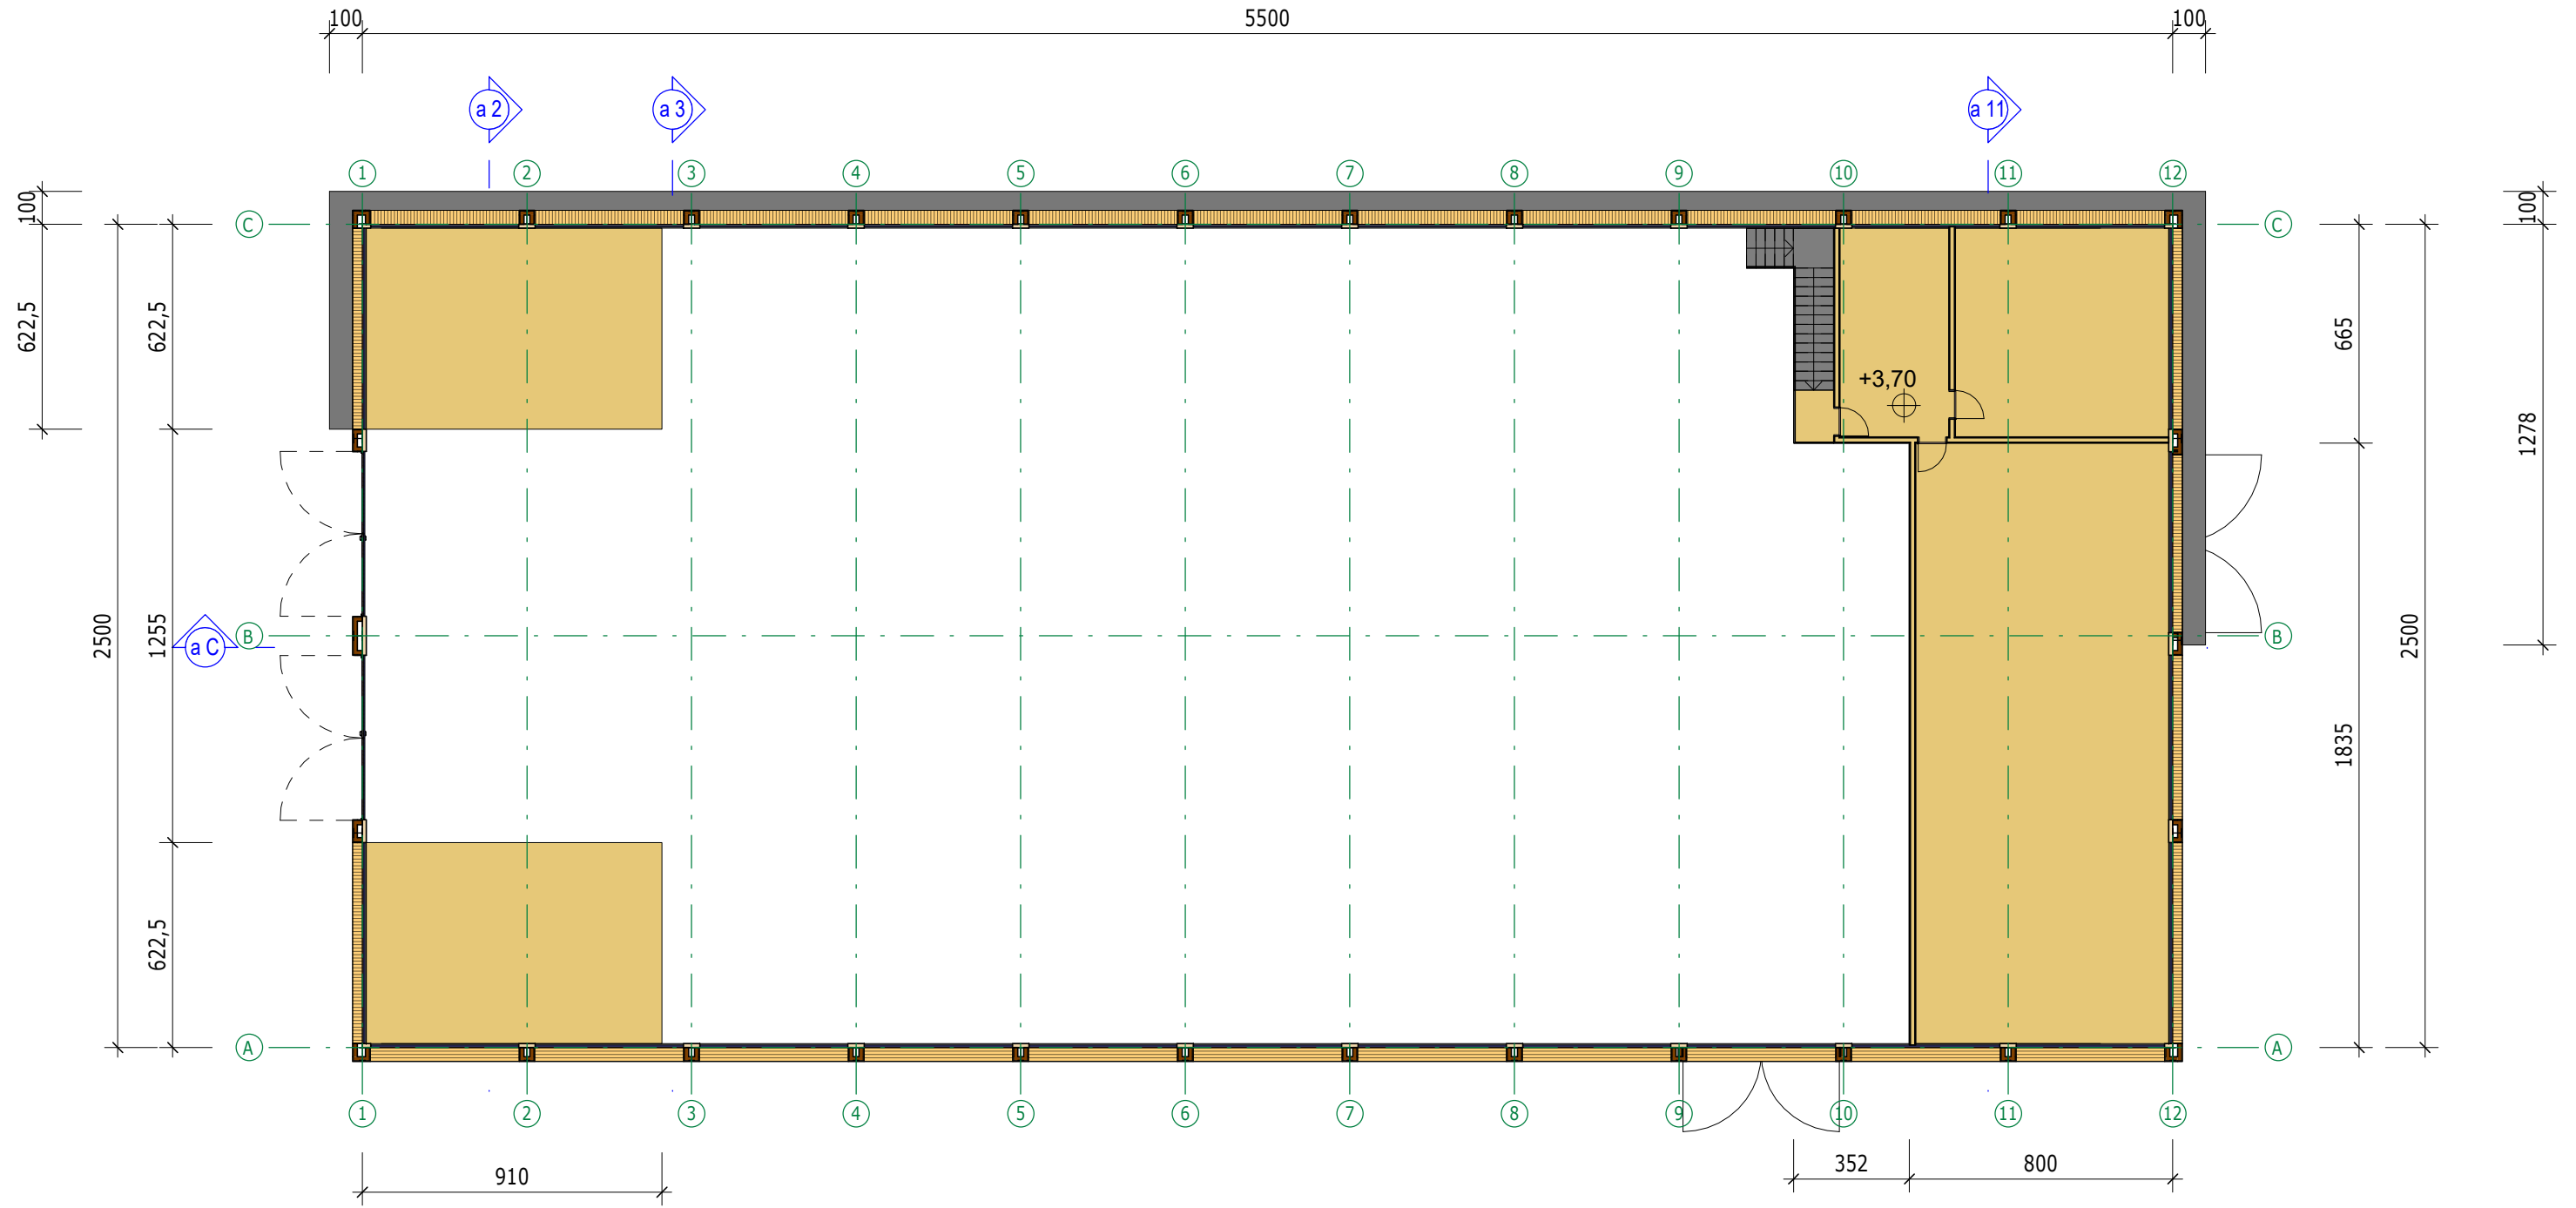


copertura


M 1 : 200

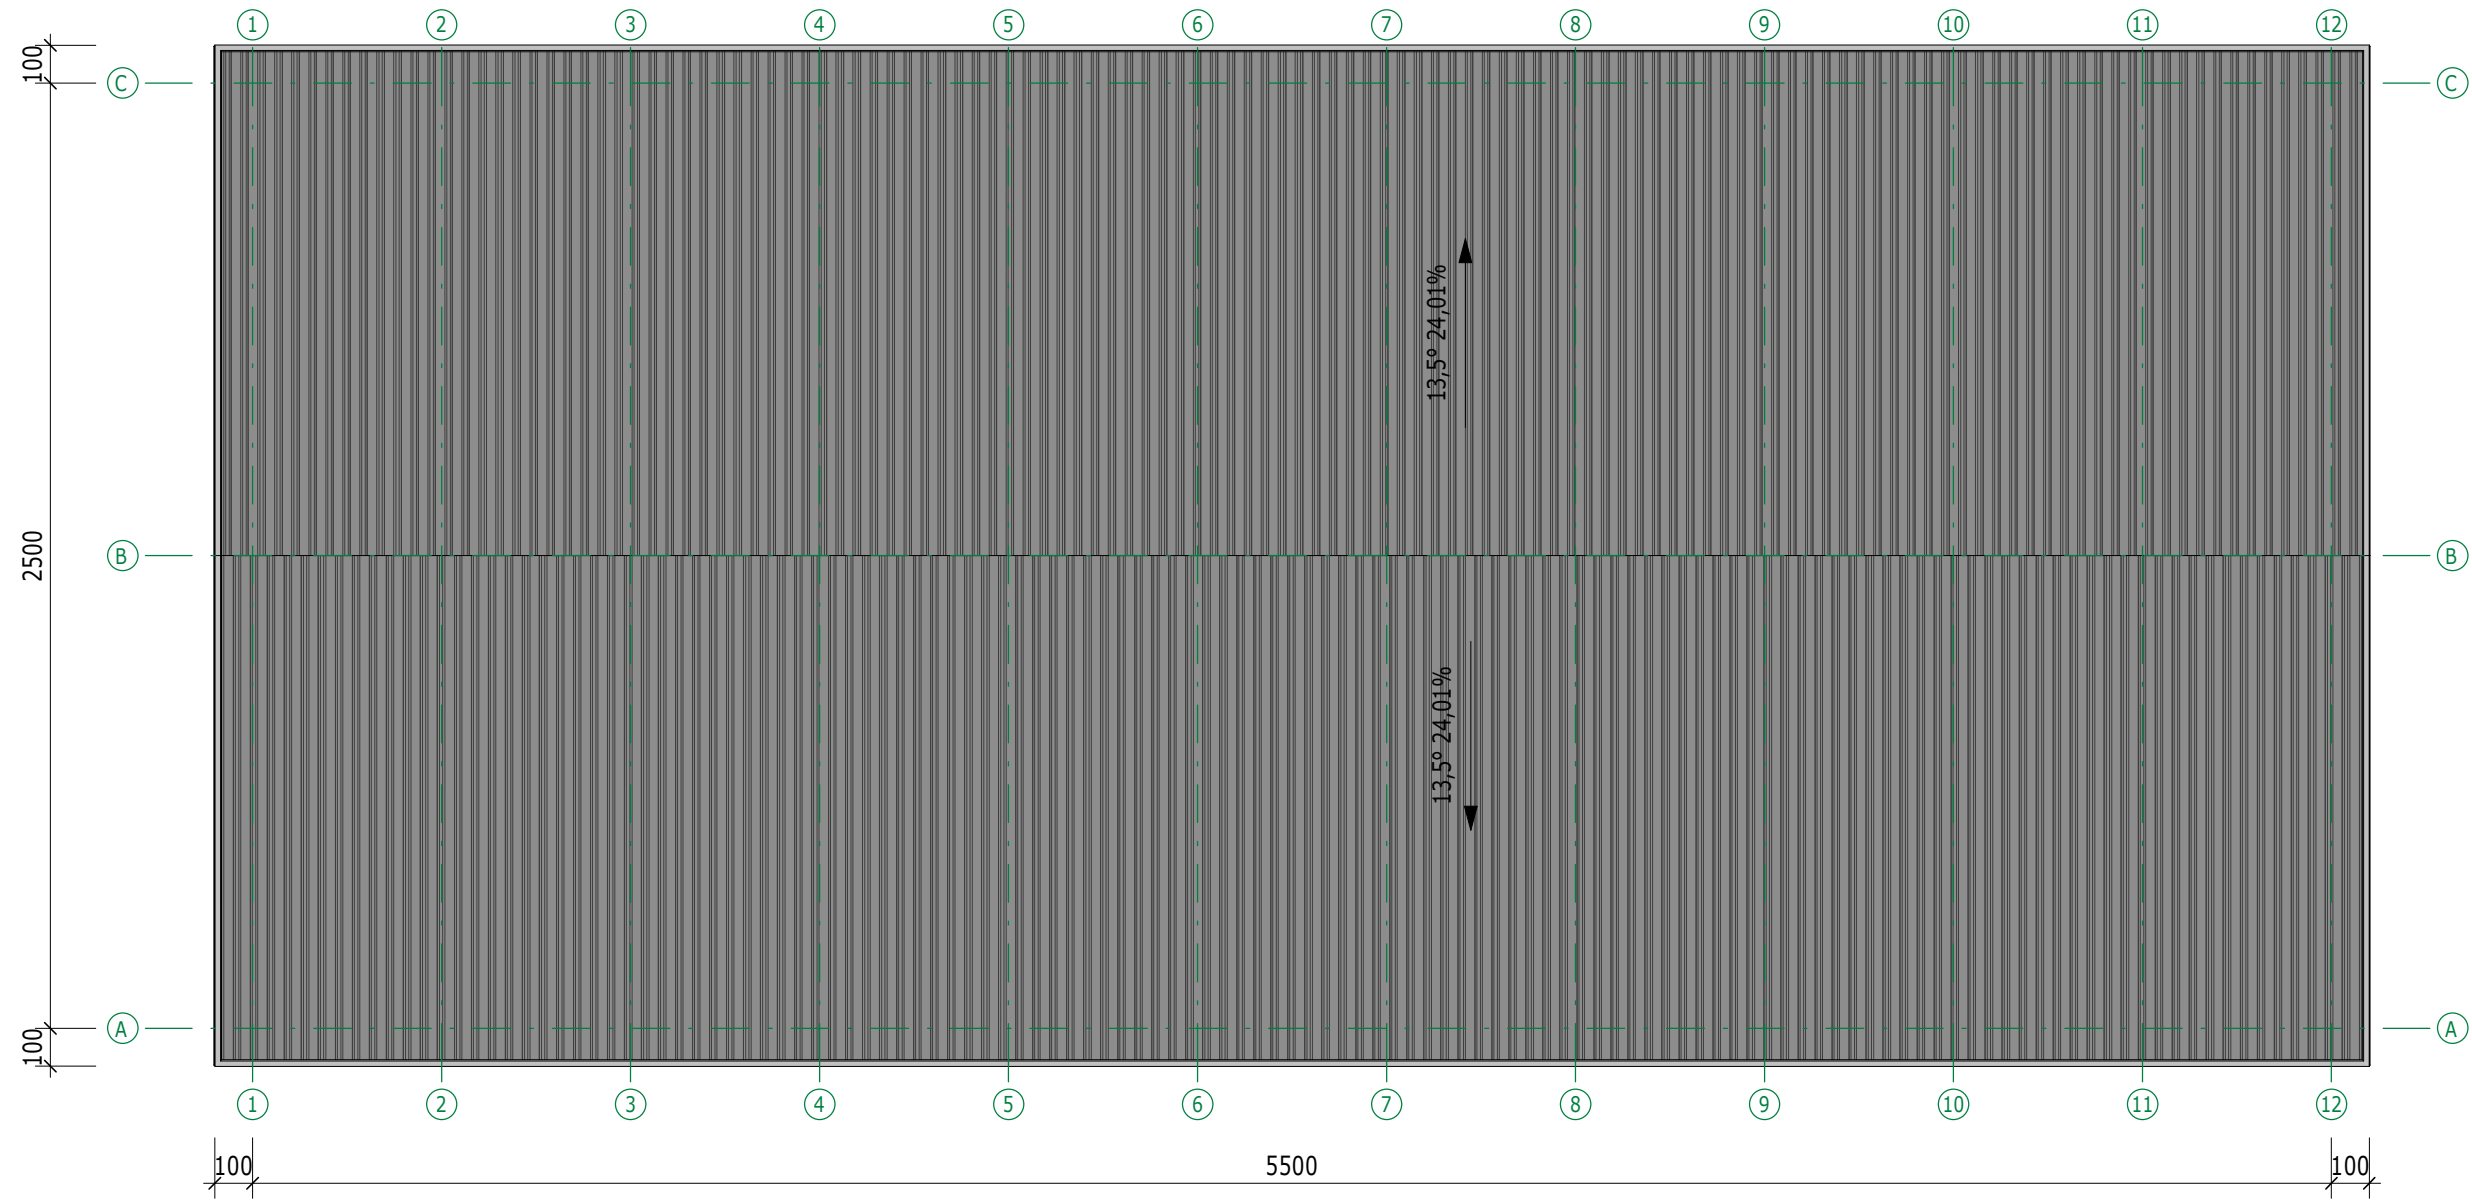

a 2
M 1 : 100

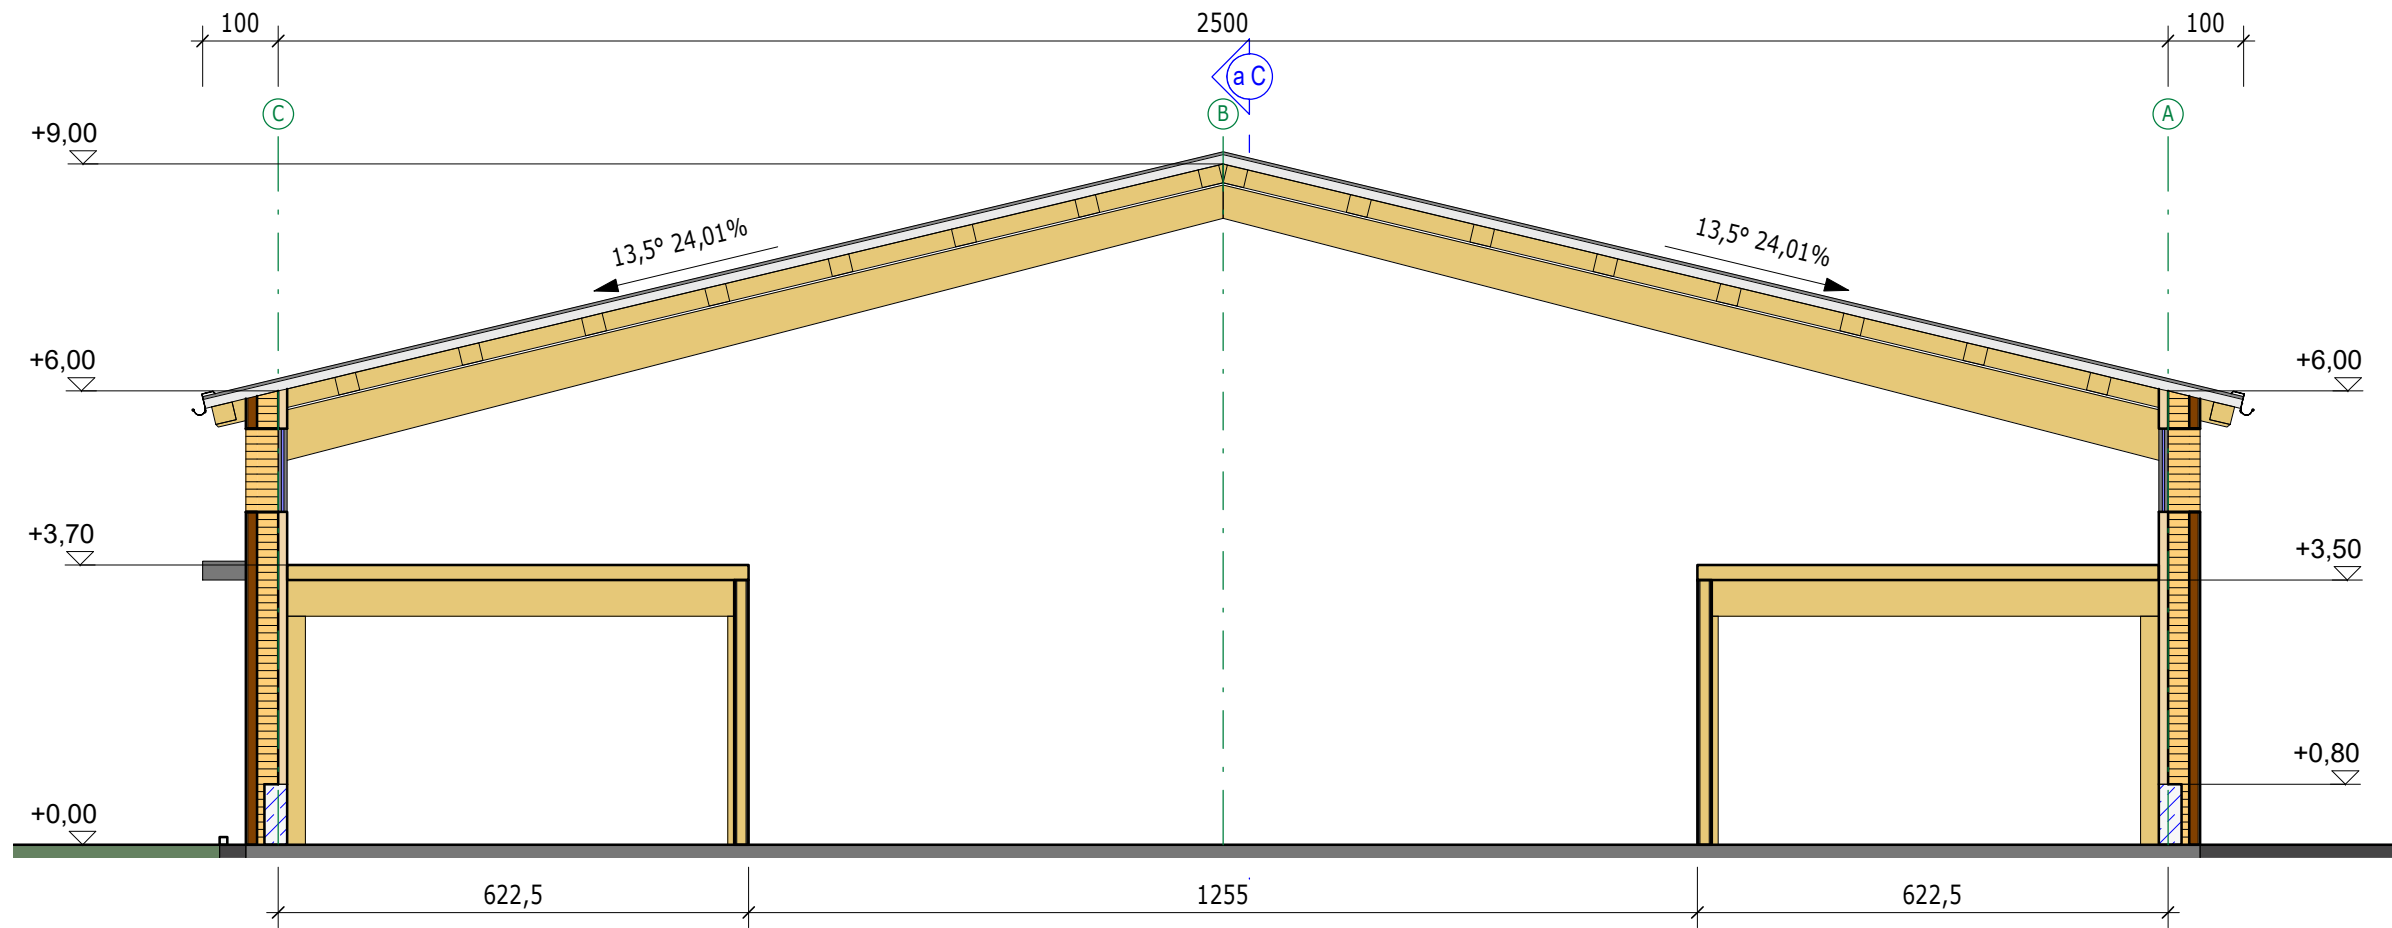


a 3
M 1 : 100

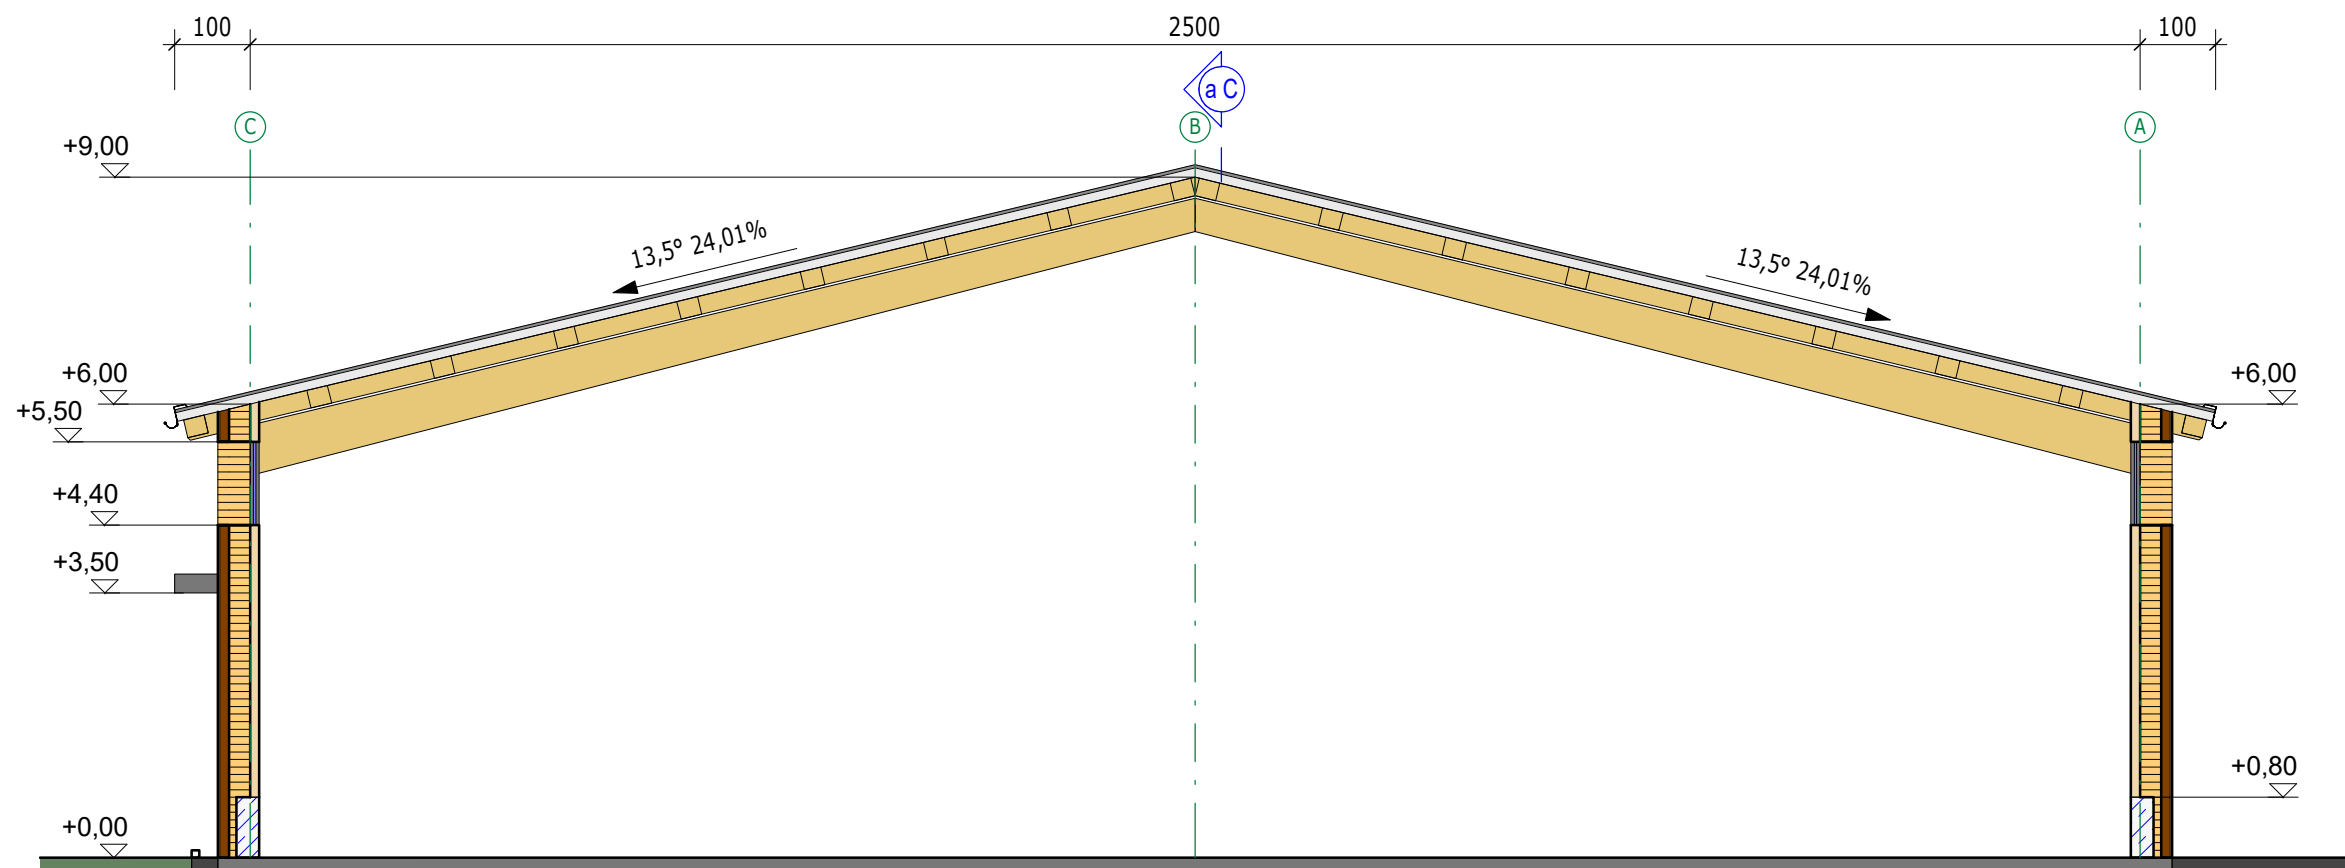


a 11

M 1 : 100

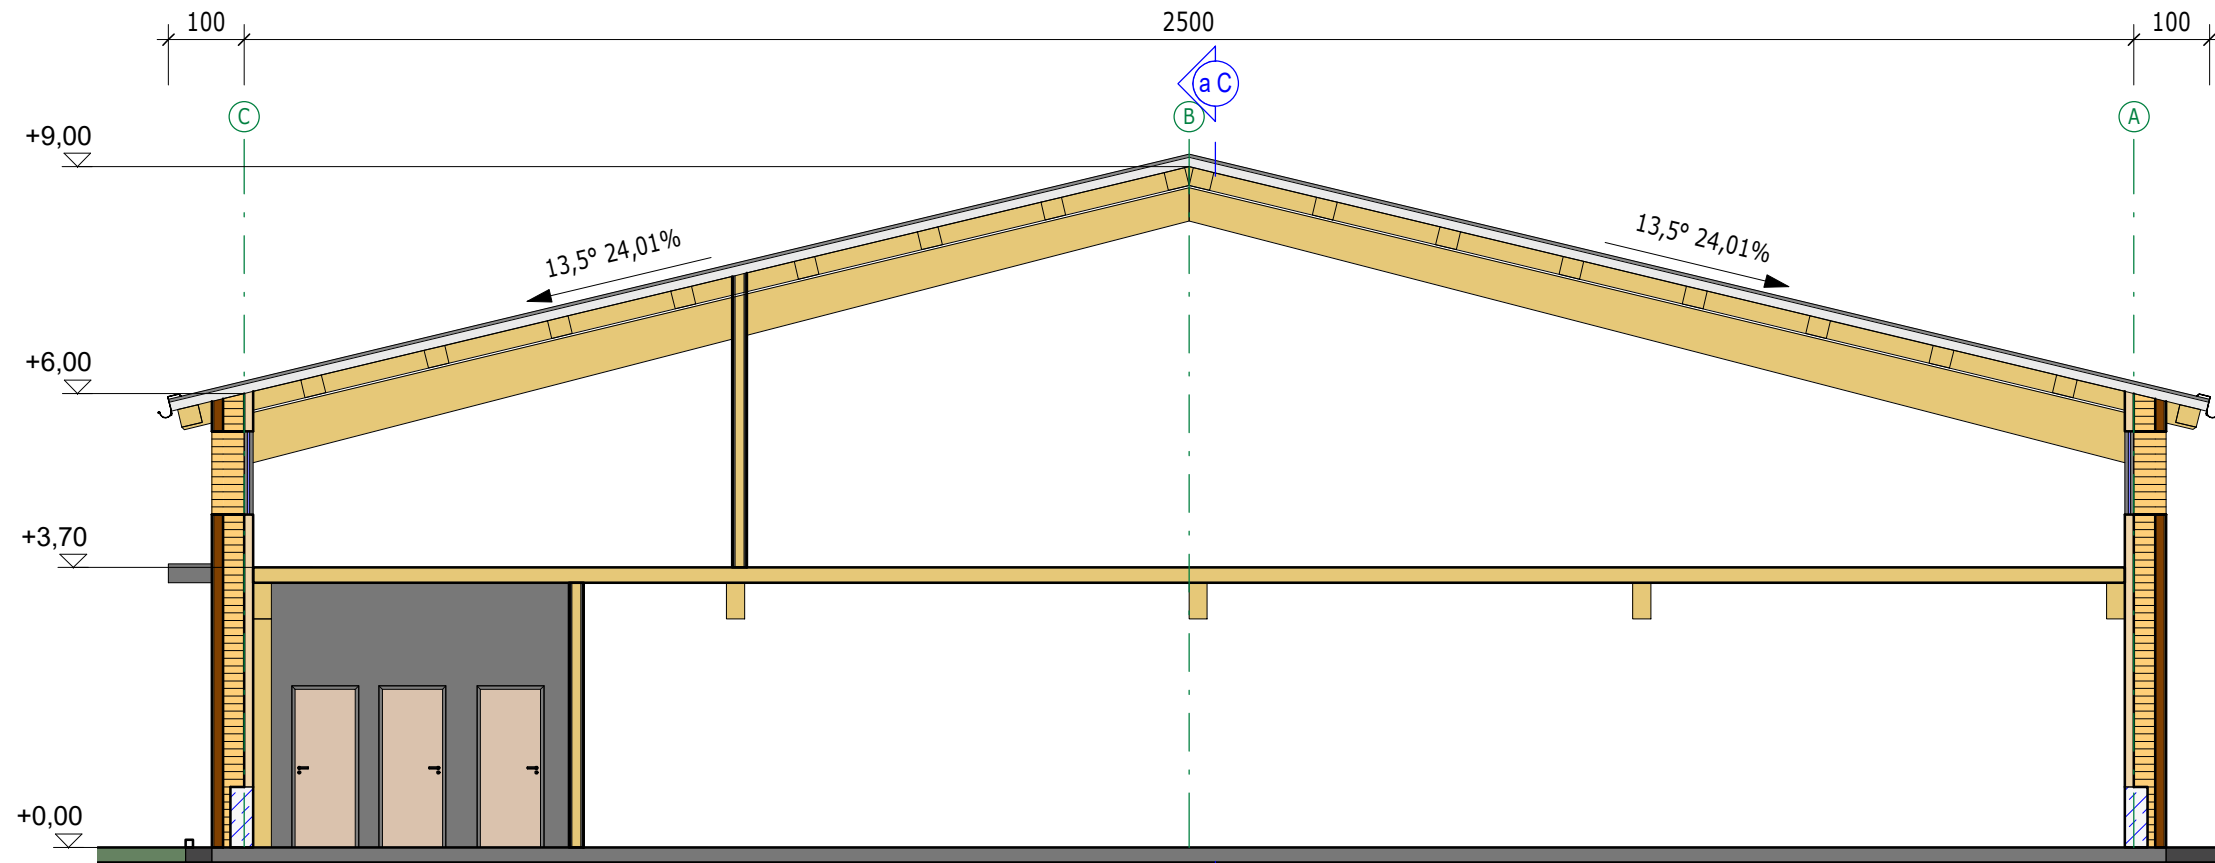


a C

M 1 : 200

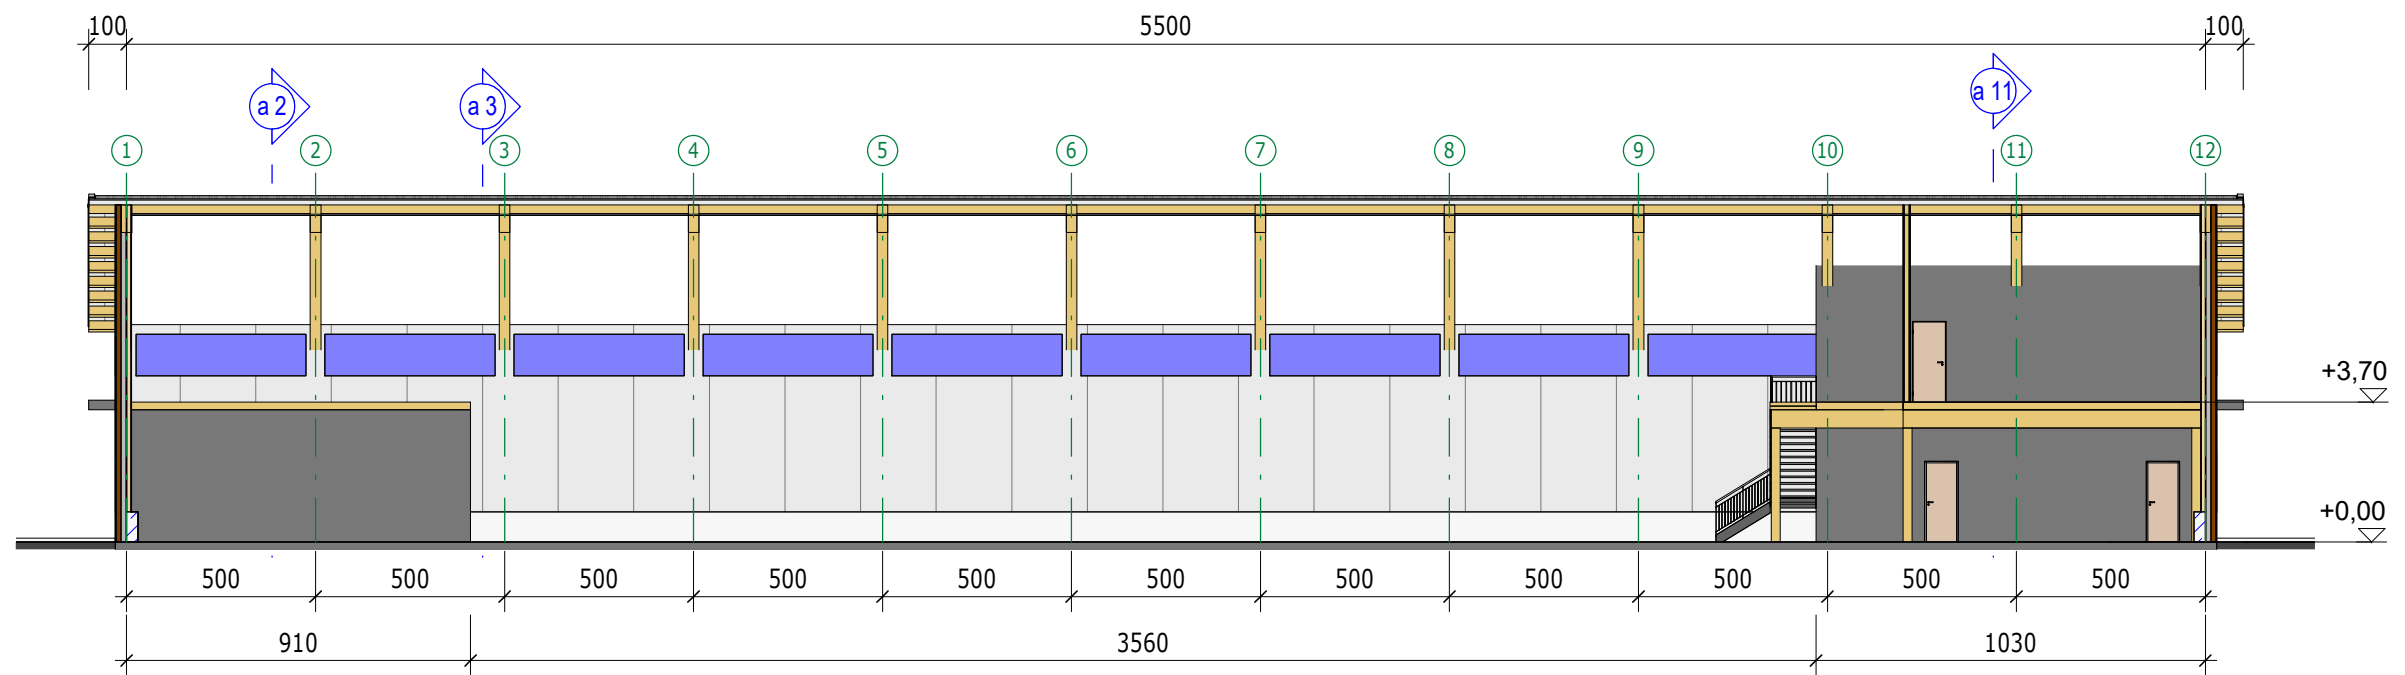


Nord

M 1 : 200

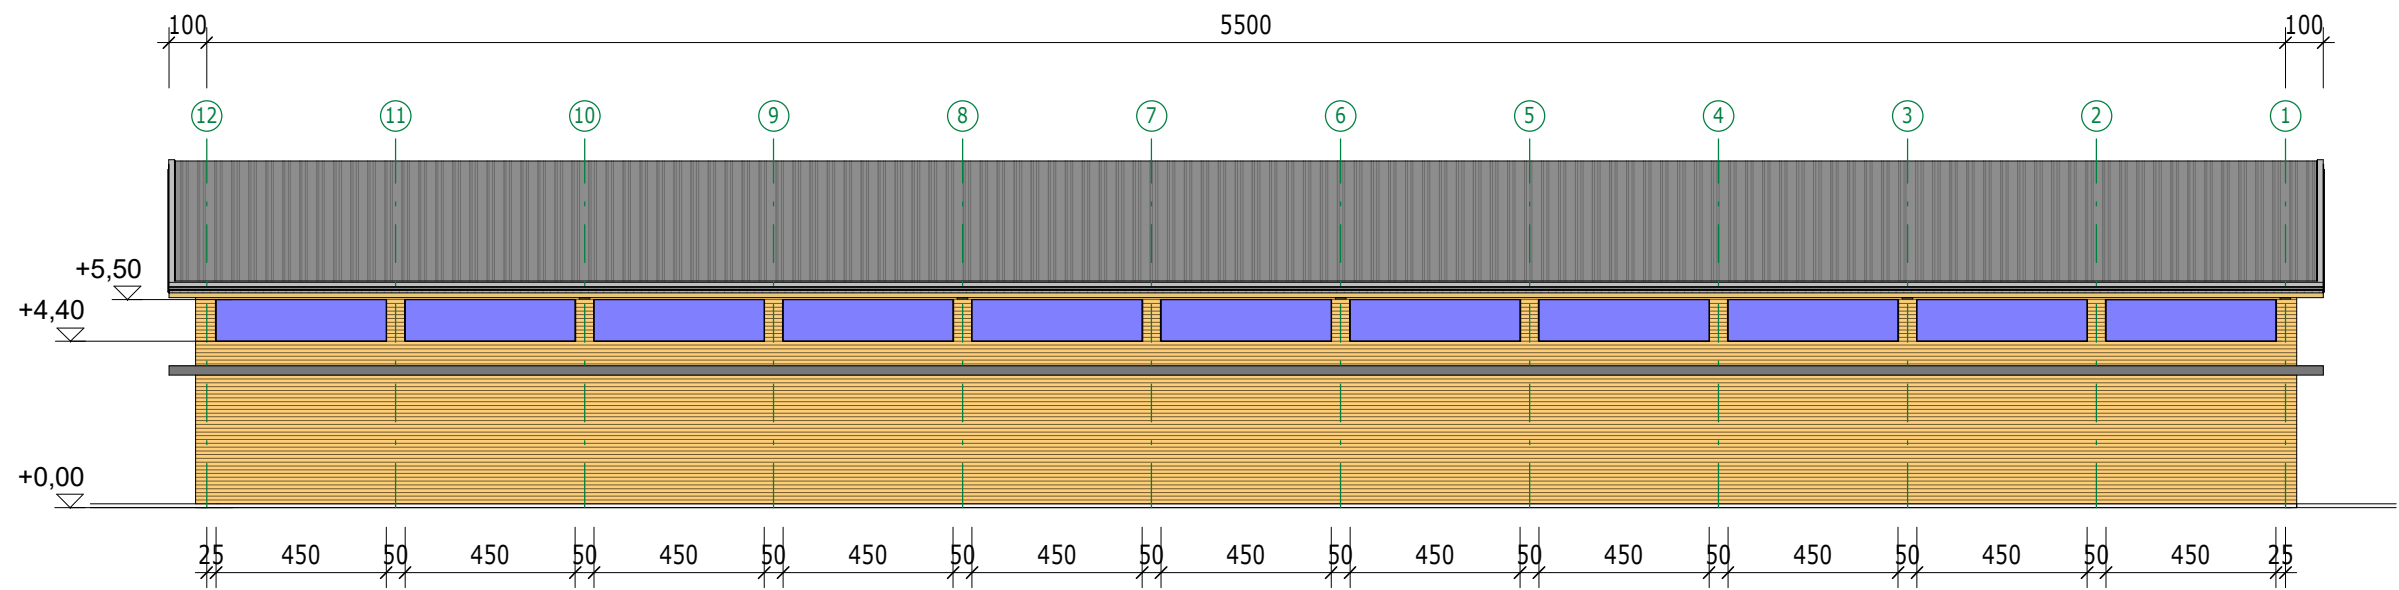


Sud

M 1 : 200

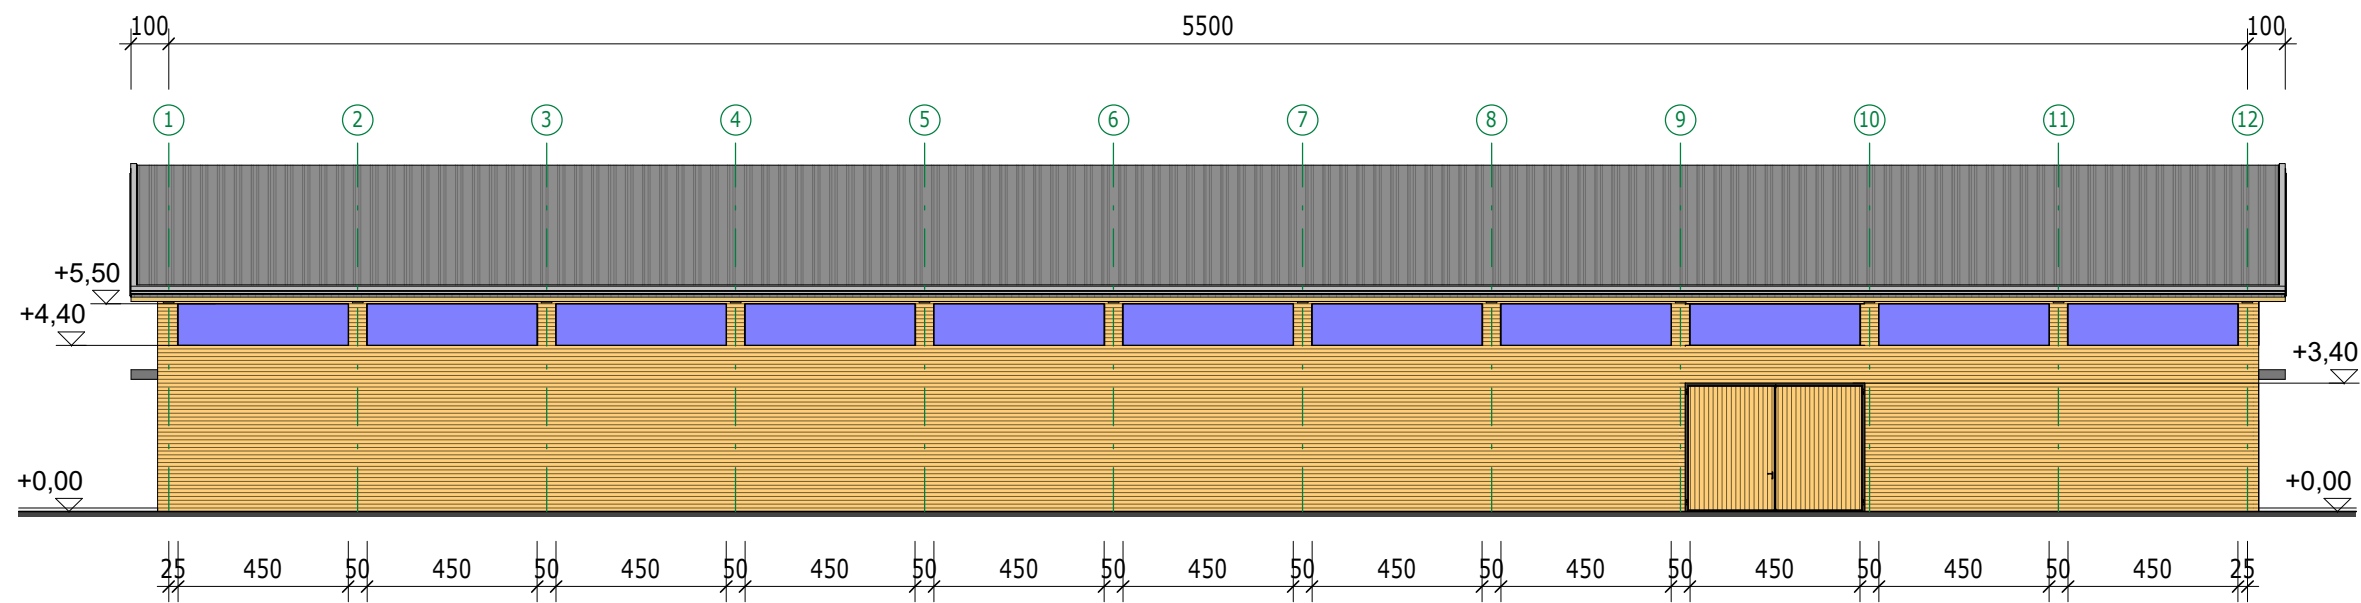

Est

M 1 : 100

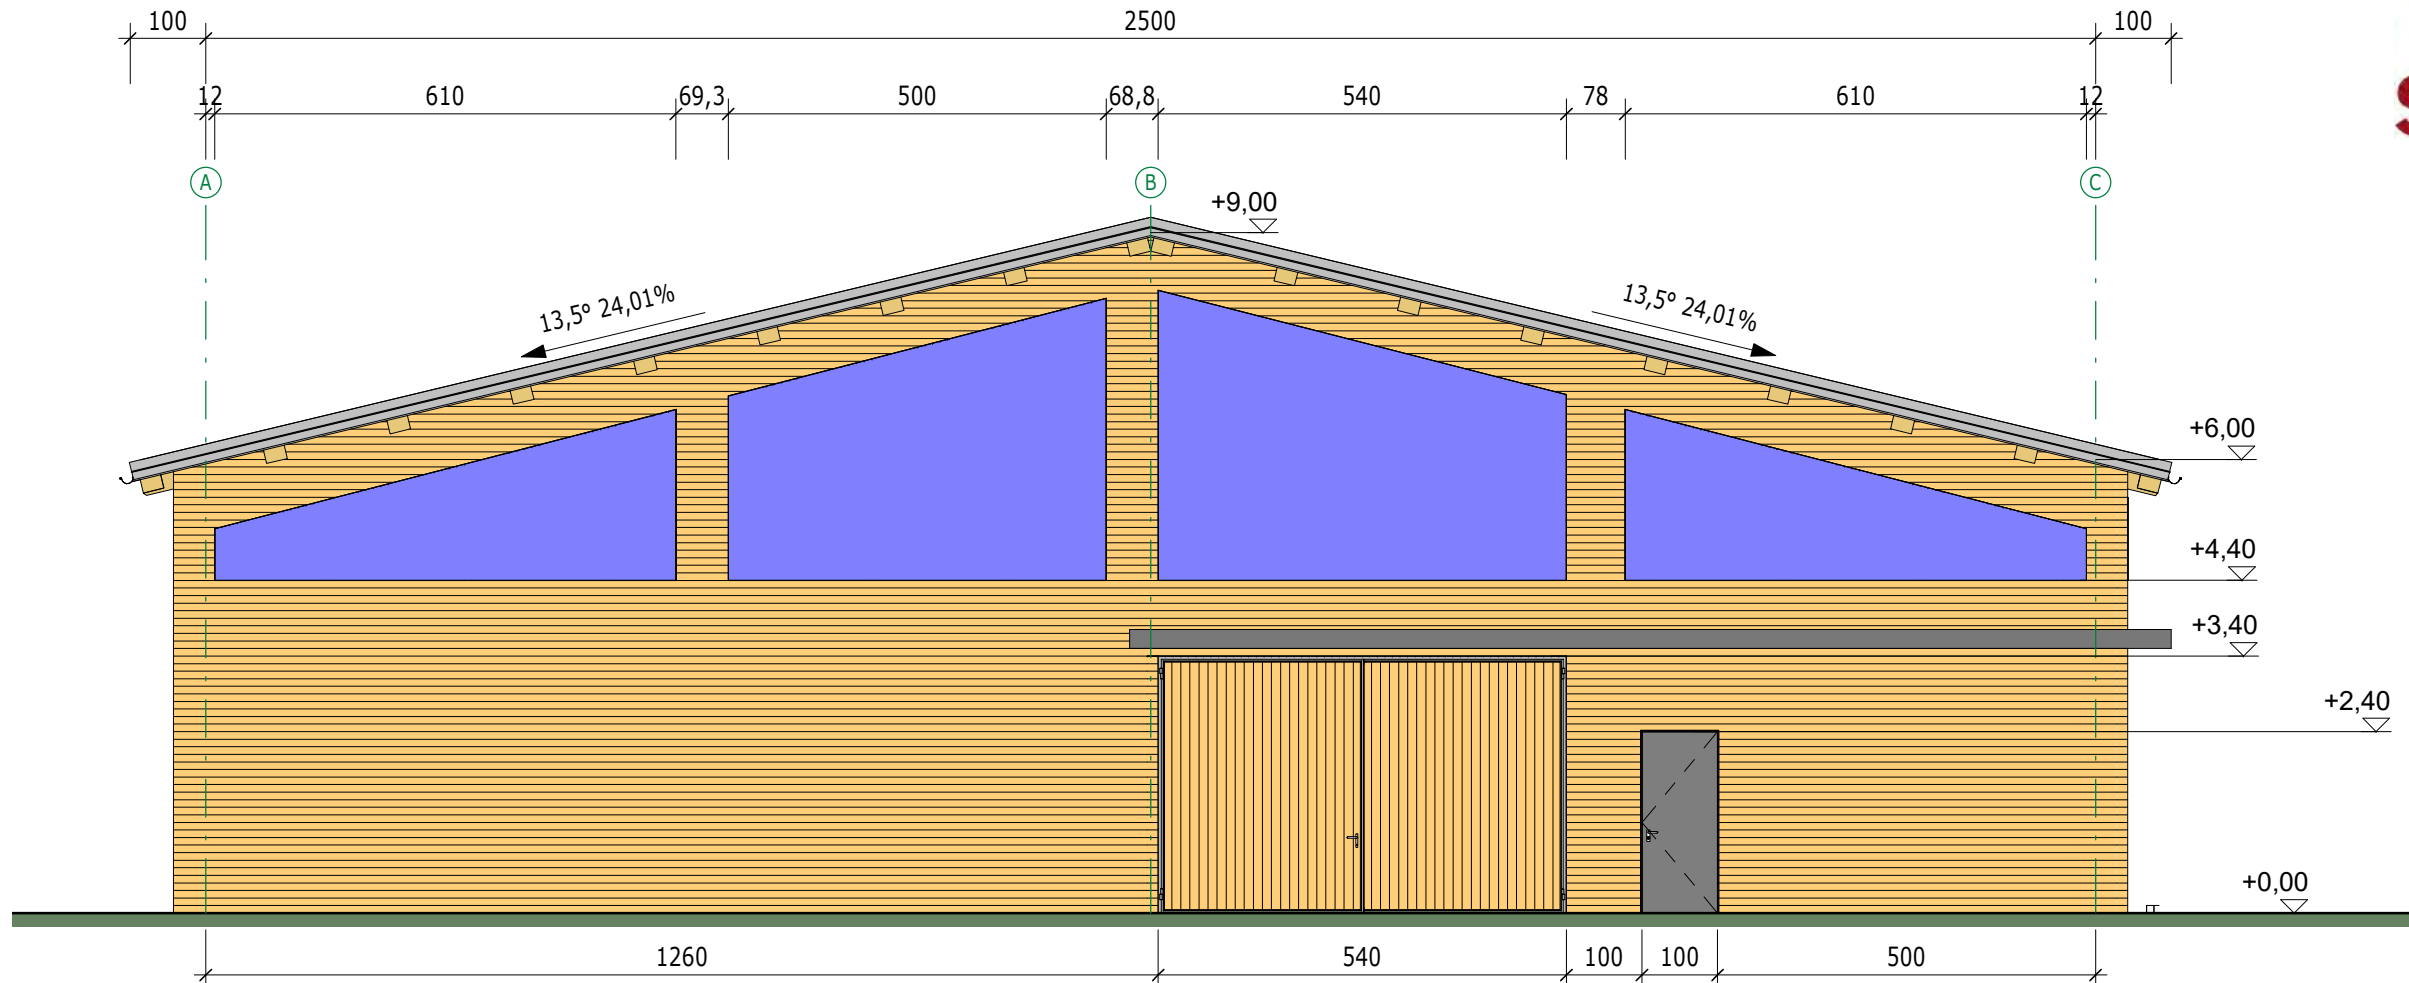

Ovest

M 1 : 100

